


**LEGEND**

—	BUILDING
—	PROPERTY LINE
—	ROAD CENTERLINE
—	CURB & GUTTER
—	PARKING STRIPES
—	AGREEMENT ON FILE
***	***

**SHEET INDEX**

SHEET 1	COVER SHEET
SHEET 2	PARKING LOT A
SHEET 3	PARKING LOT B
SHEET 4	PARKING LOTS C & D
SHEET 5	PARKING LOTS E, F & K
SHEET 6	PARKING LOTS G & H
SHEET 7	PARKING LOT I
SHEET 8	PARKING LOT J

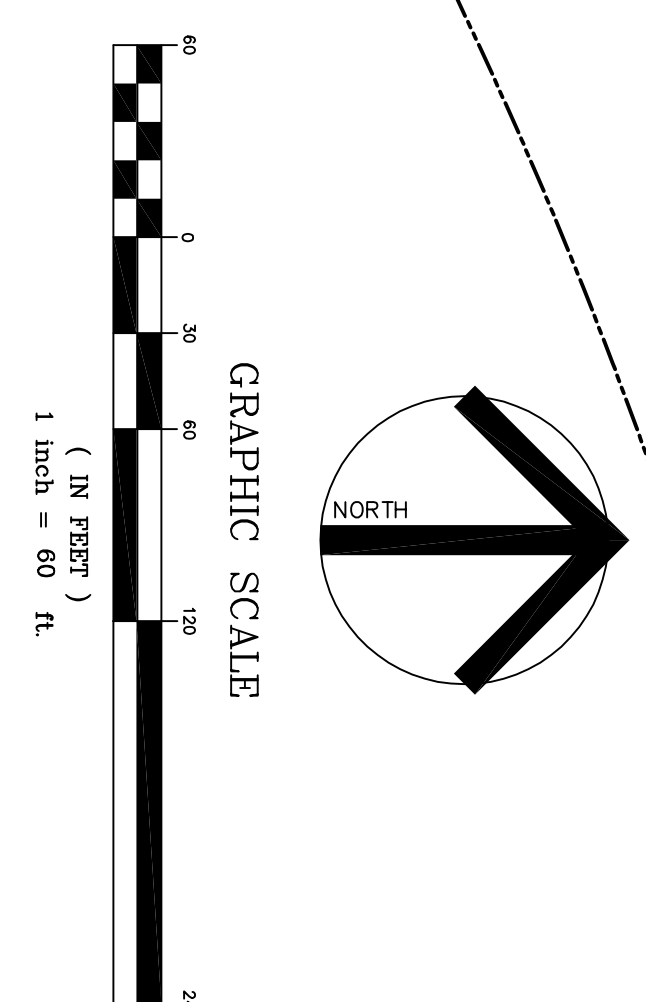

**OVERALL EXISTING CONDITIONS  
PROSPECTOR SQUARE P.O.A.**


FOR: **PSPOA**      DWG: **PS-OVERALL**      JOB NO. **1002**

SURVEYED BY:  
GRW/ADM  
DRAWN BY:  
ADM  
CHECKED BY:  
GRW/ADM

REVISIONS		
DATE	BY	COMMENTS
10.28.15	ADM	PARKING LOT F (REPLAT)

**Evergreen Engineering, Inc.**




Civil Engineering • Land Surveying • Land Planning  
1670 Bonanza Drive • Suite 104  
P.O. Box 2861 • Park City • Utah • 84060  
Phone: (435) 649-4687 • Fax: (435) 649-9219  
E-mail: office@evergreen-eng.com

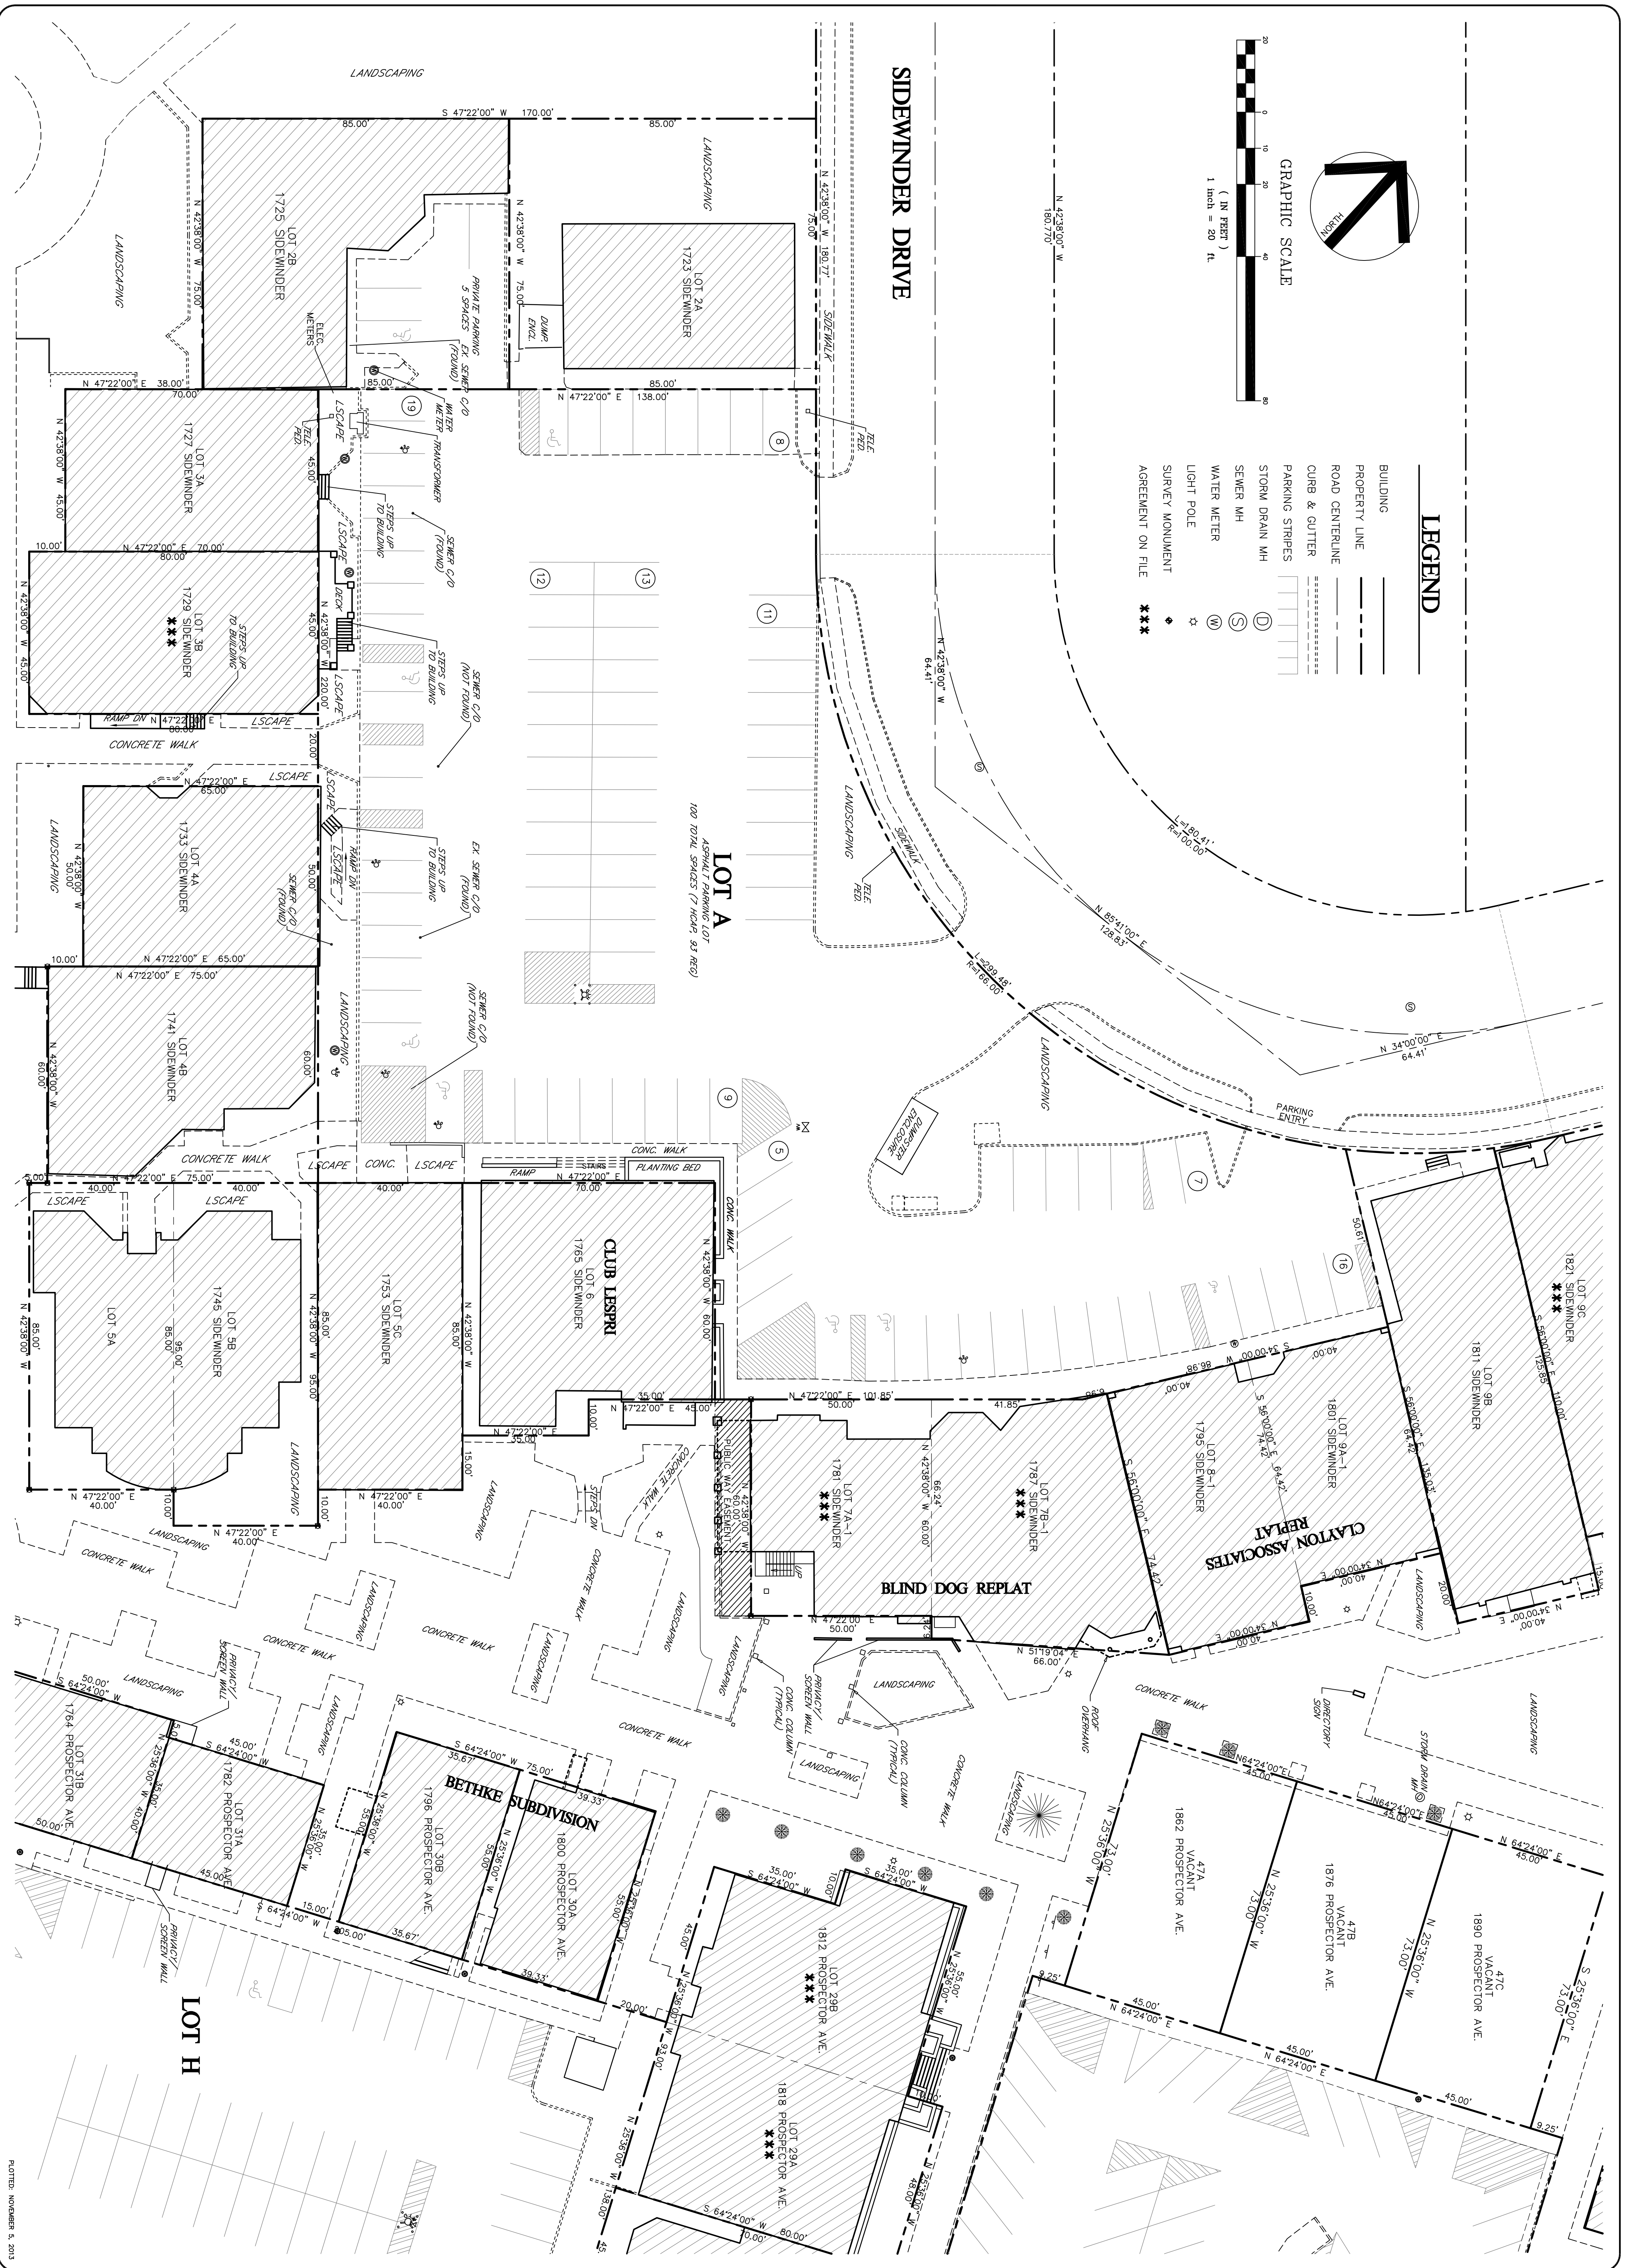


PLOTTED: NOVEMBER 5, 2013

<p><b>OVERALL EXISTING CONDITIONS</b>  <b>PROSPECTOR SQUARE, PARKING LOT A</b></p>	<p>SURETIED BY: GRW/ADM</p> <p>DRAWN BY: ADM</p> <p>CHECKED BY: GRW/ADM</p>	<table border="1" style="width: 100%; border-collapse: collapse;"> <thead> <tr> <th colspan="2">REVISIONS</th> </tr> <tr> <th>DATE</th> <th>COMMENTS</th> </tr> </thead> <tbody> <tr><td> </td><td> </td></tr> <tr><td> </td><td> </td></tr> <tr><td> </td><td> </td></tr> <tr><td> </td><td> </td></tr> <tr><td> </td><td> </td></tr> <tr><td> </td><td> </td></tr> <tr><td> </td><td> </td></tr> <tr><td> </td><td> </td></tr> <tr><td> </td><td> </td></tr> <tr><td> </td><td> </td></tr> </tbody> </table>	REVISIONS		DATE	COMMENTS																					<p><b>Evergreen Engineering, Inc.</b></p> <p>Civil Engineering • Land Surveying • Land Planning          1670 Bonanza Drive • Suite 104          P.O. Box 2961 • Park City • Utah • 84060          Phone: (435) 649-4687 • Fax: (435) 649-9219          E-mail: office@evergreen-eng.com</p>
REVISIONS																											
DATE	COMMENTS																										
<p>FOR: <b>PSPOA</b></p>	<p>DWG: <b>PS-OVERALL</b></p>	<p>JOB NO. <b>1002</b></p>	<p>© 2013 Evergreen Engineering, Inc.</p>																								

SHEET 2 OF 8

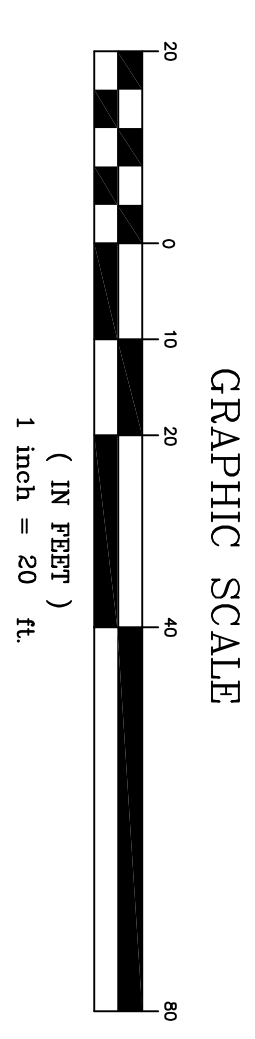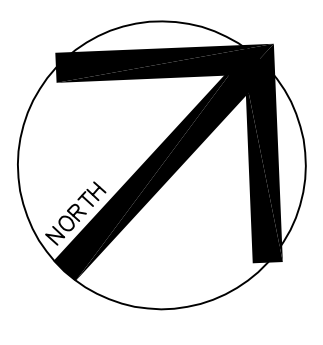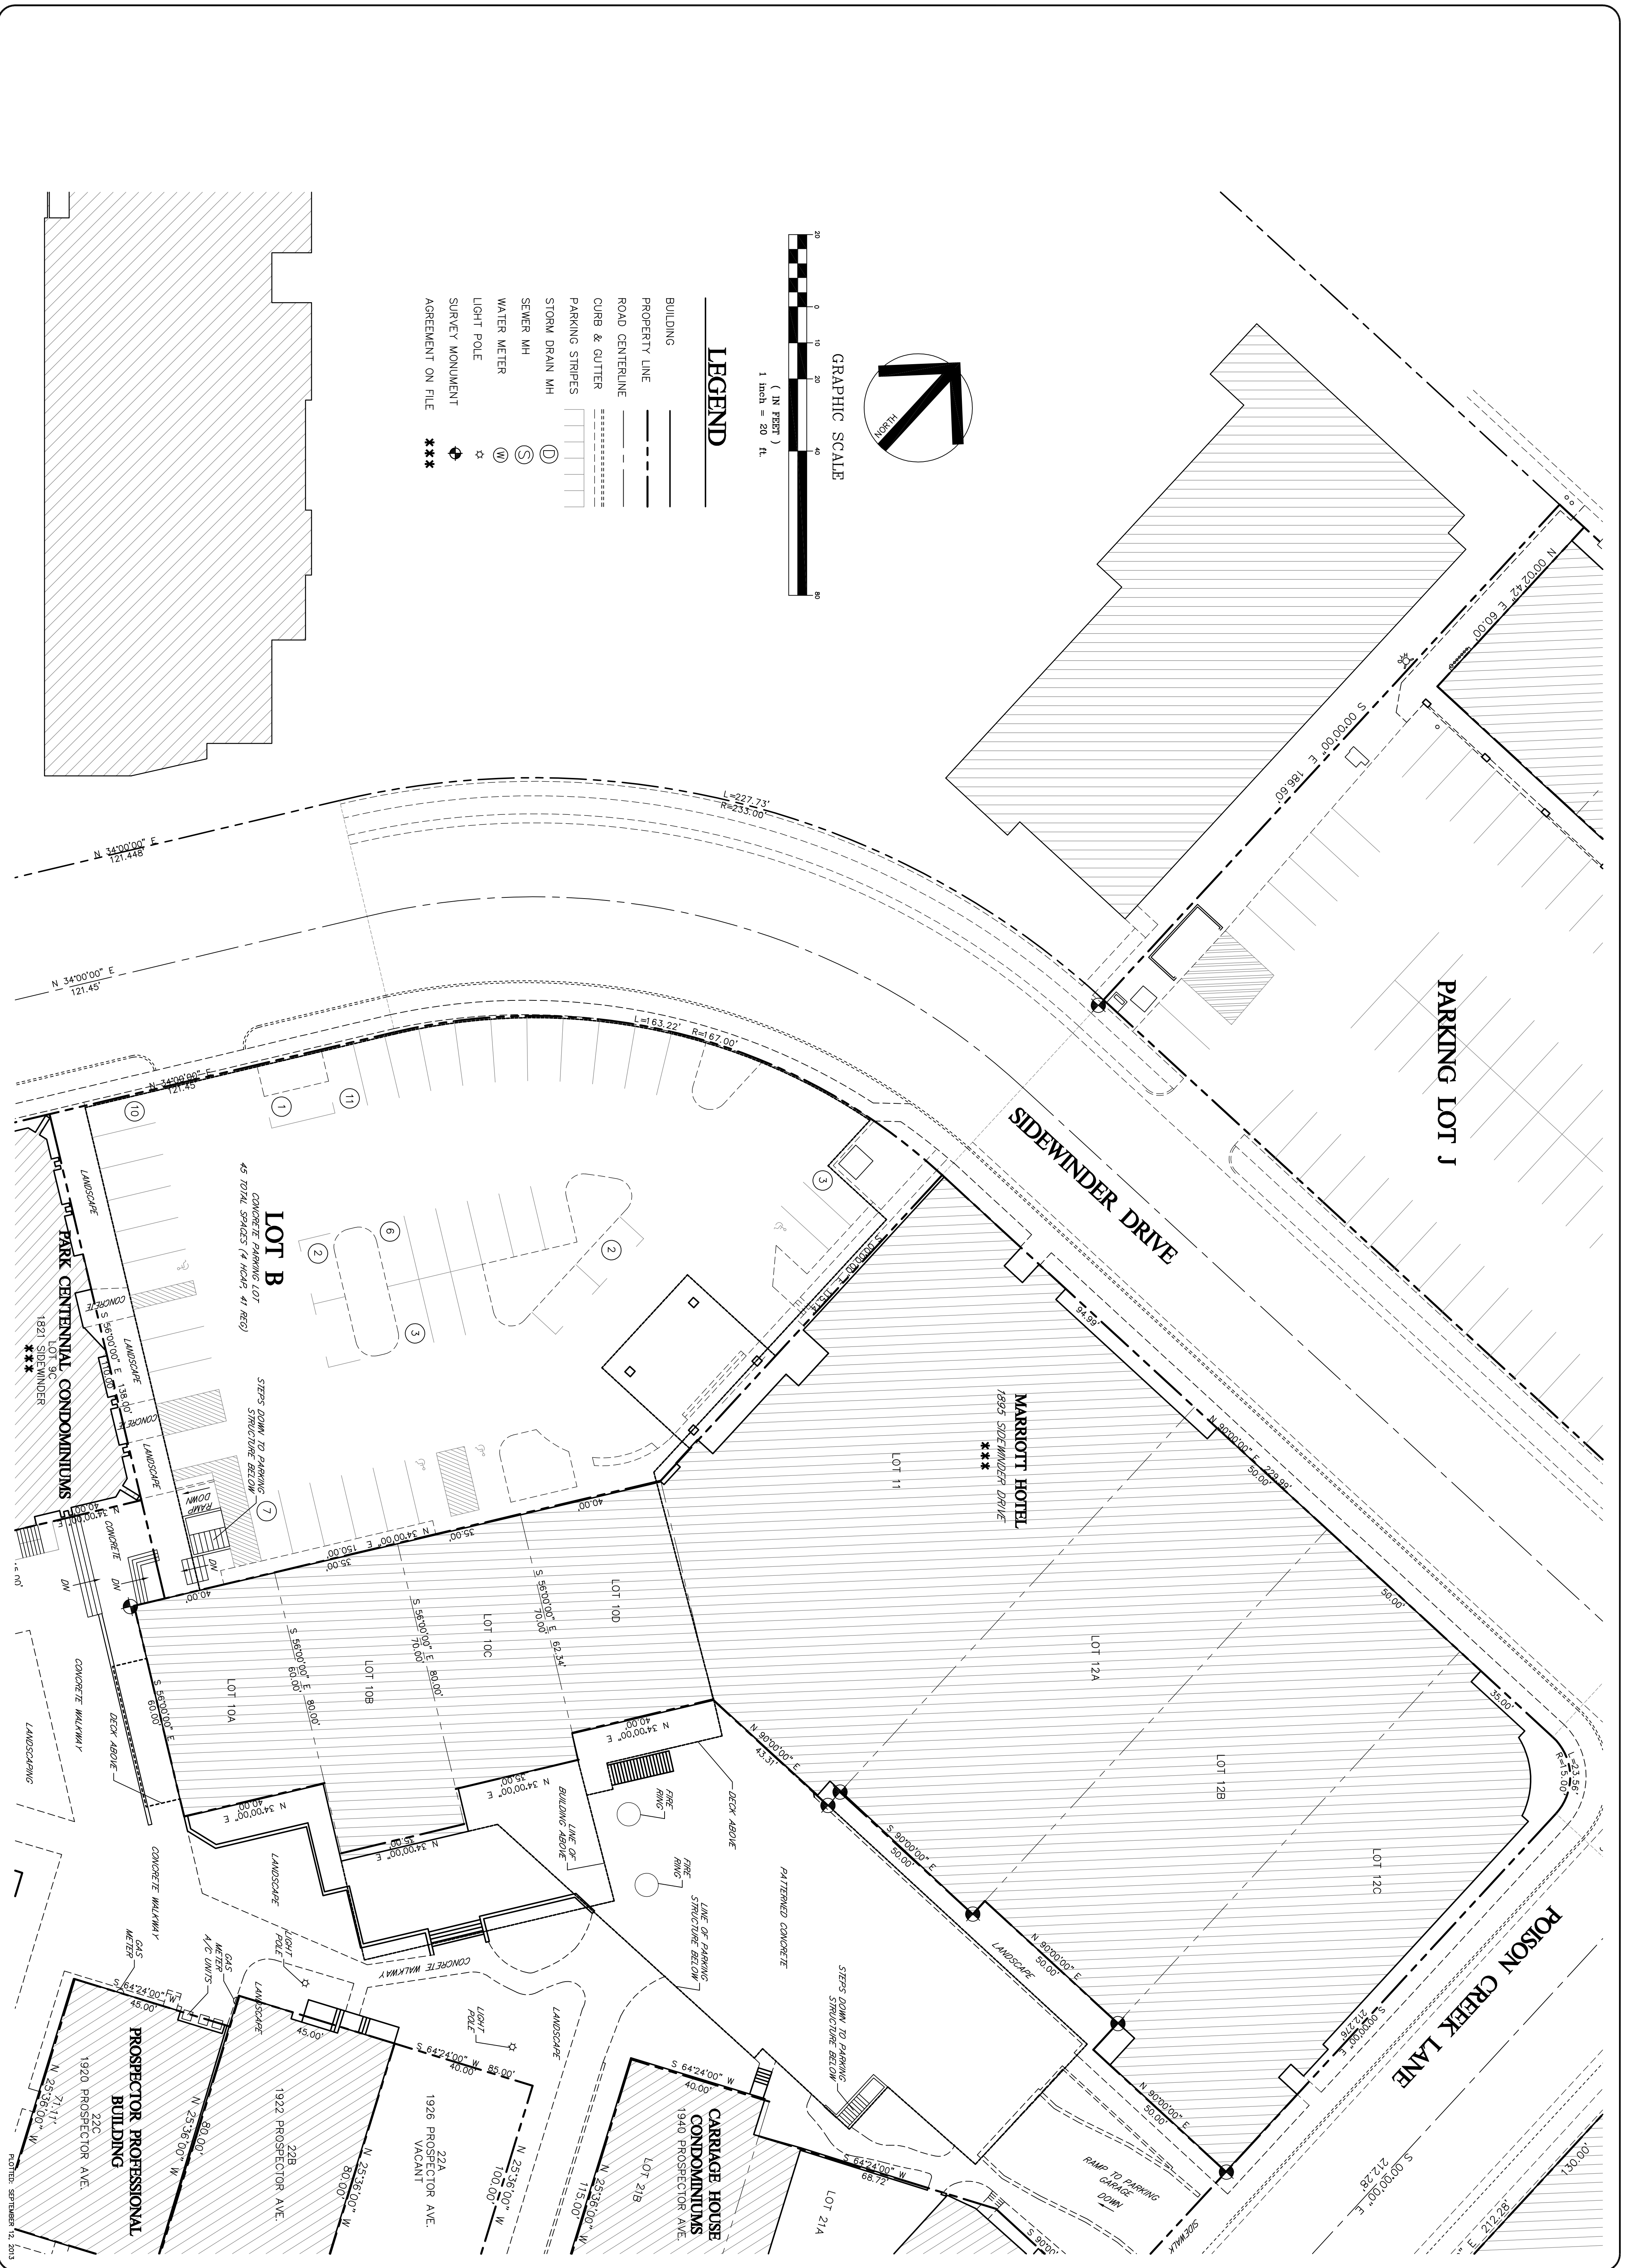

- LEGEND**
- BUILDING
  - PROPERTY LINE
  - ROAD CENTERLINE
  - CURB & GUTTER
  - PARKING STRIPES
  - STORM DRAIN MH
  - SEWER MH
  - WATER METER
  - LIGHT POLE
  - SURVEY MONUMENT
  - AGREEMENT ON FILE

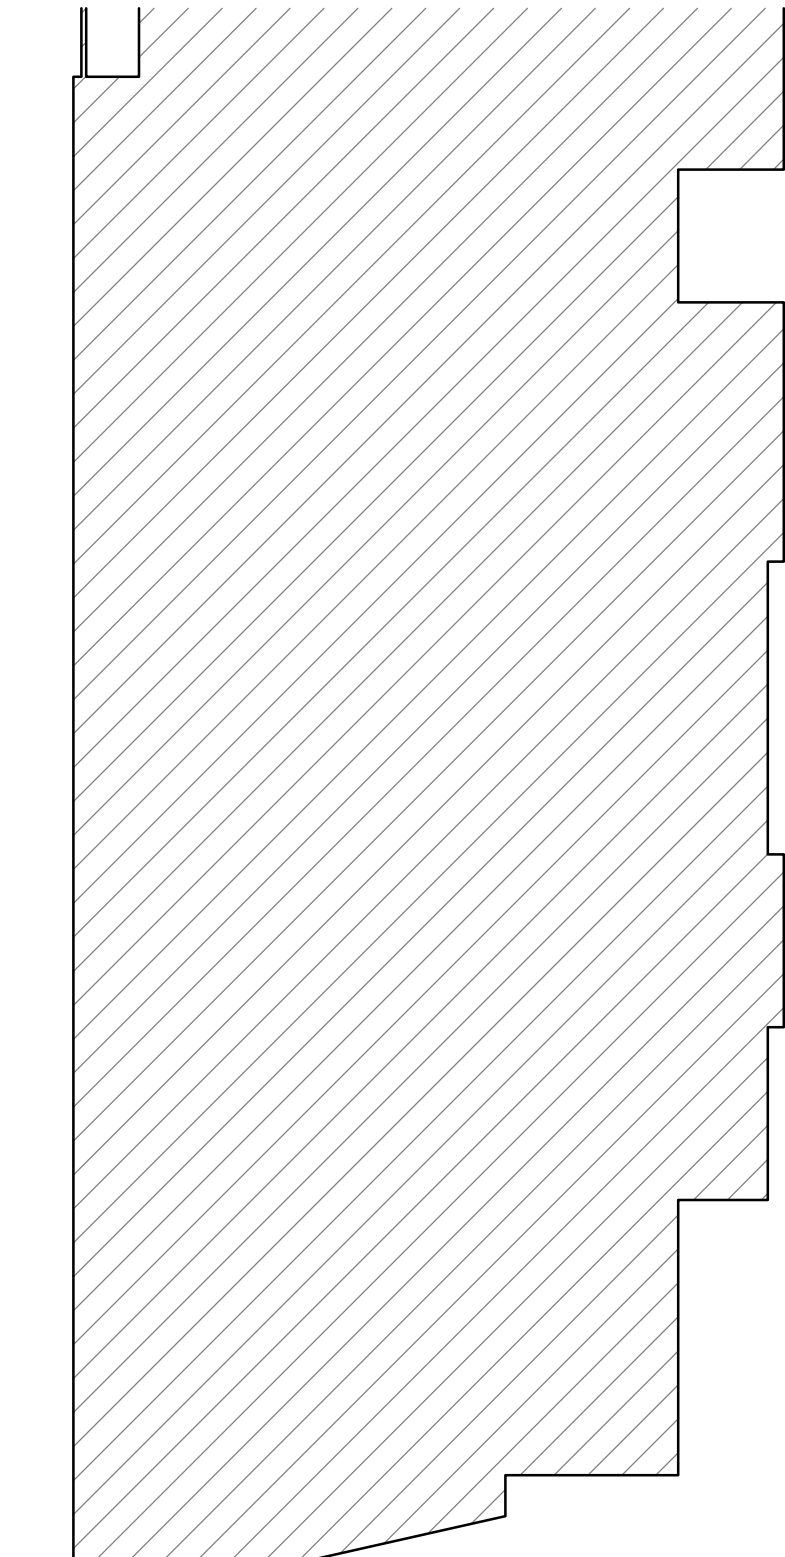

**OVERALL EXISTING CONDITIONS  
PROSPECTOR SQUARE, PARKING LOT B**



FOR: **PSPOA** DWG: **PS-OVERALL** JOB NO. **1002**

SURVEYED BY:  
GRW/ADM  
DRAWN BY:  
ADM  
CHECKED BY:  
GRW/ADM

REVISIONS		COMMENTS
DATE	BY	

**Evergreen Engineering, Inc.**


Civil Engineering • Land Surveying • Land Planning  
1670 Bonanza Drive • Suite 104  
P.O. Box 2861 • Park City • Utah • 84060  
Phone: (435) 649-4667 • Fax: (435) 649-9219  
E-mail: office@evergreen-eng.com

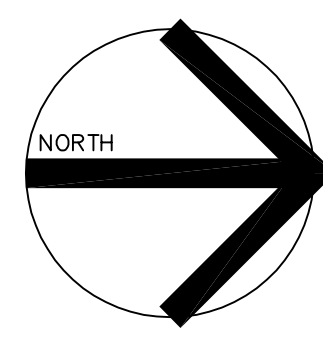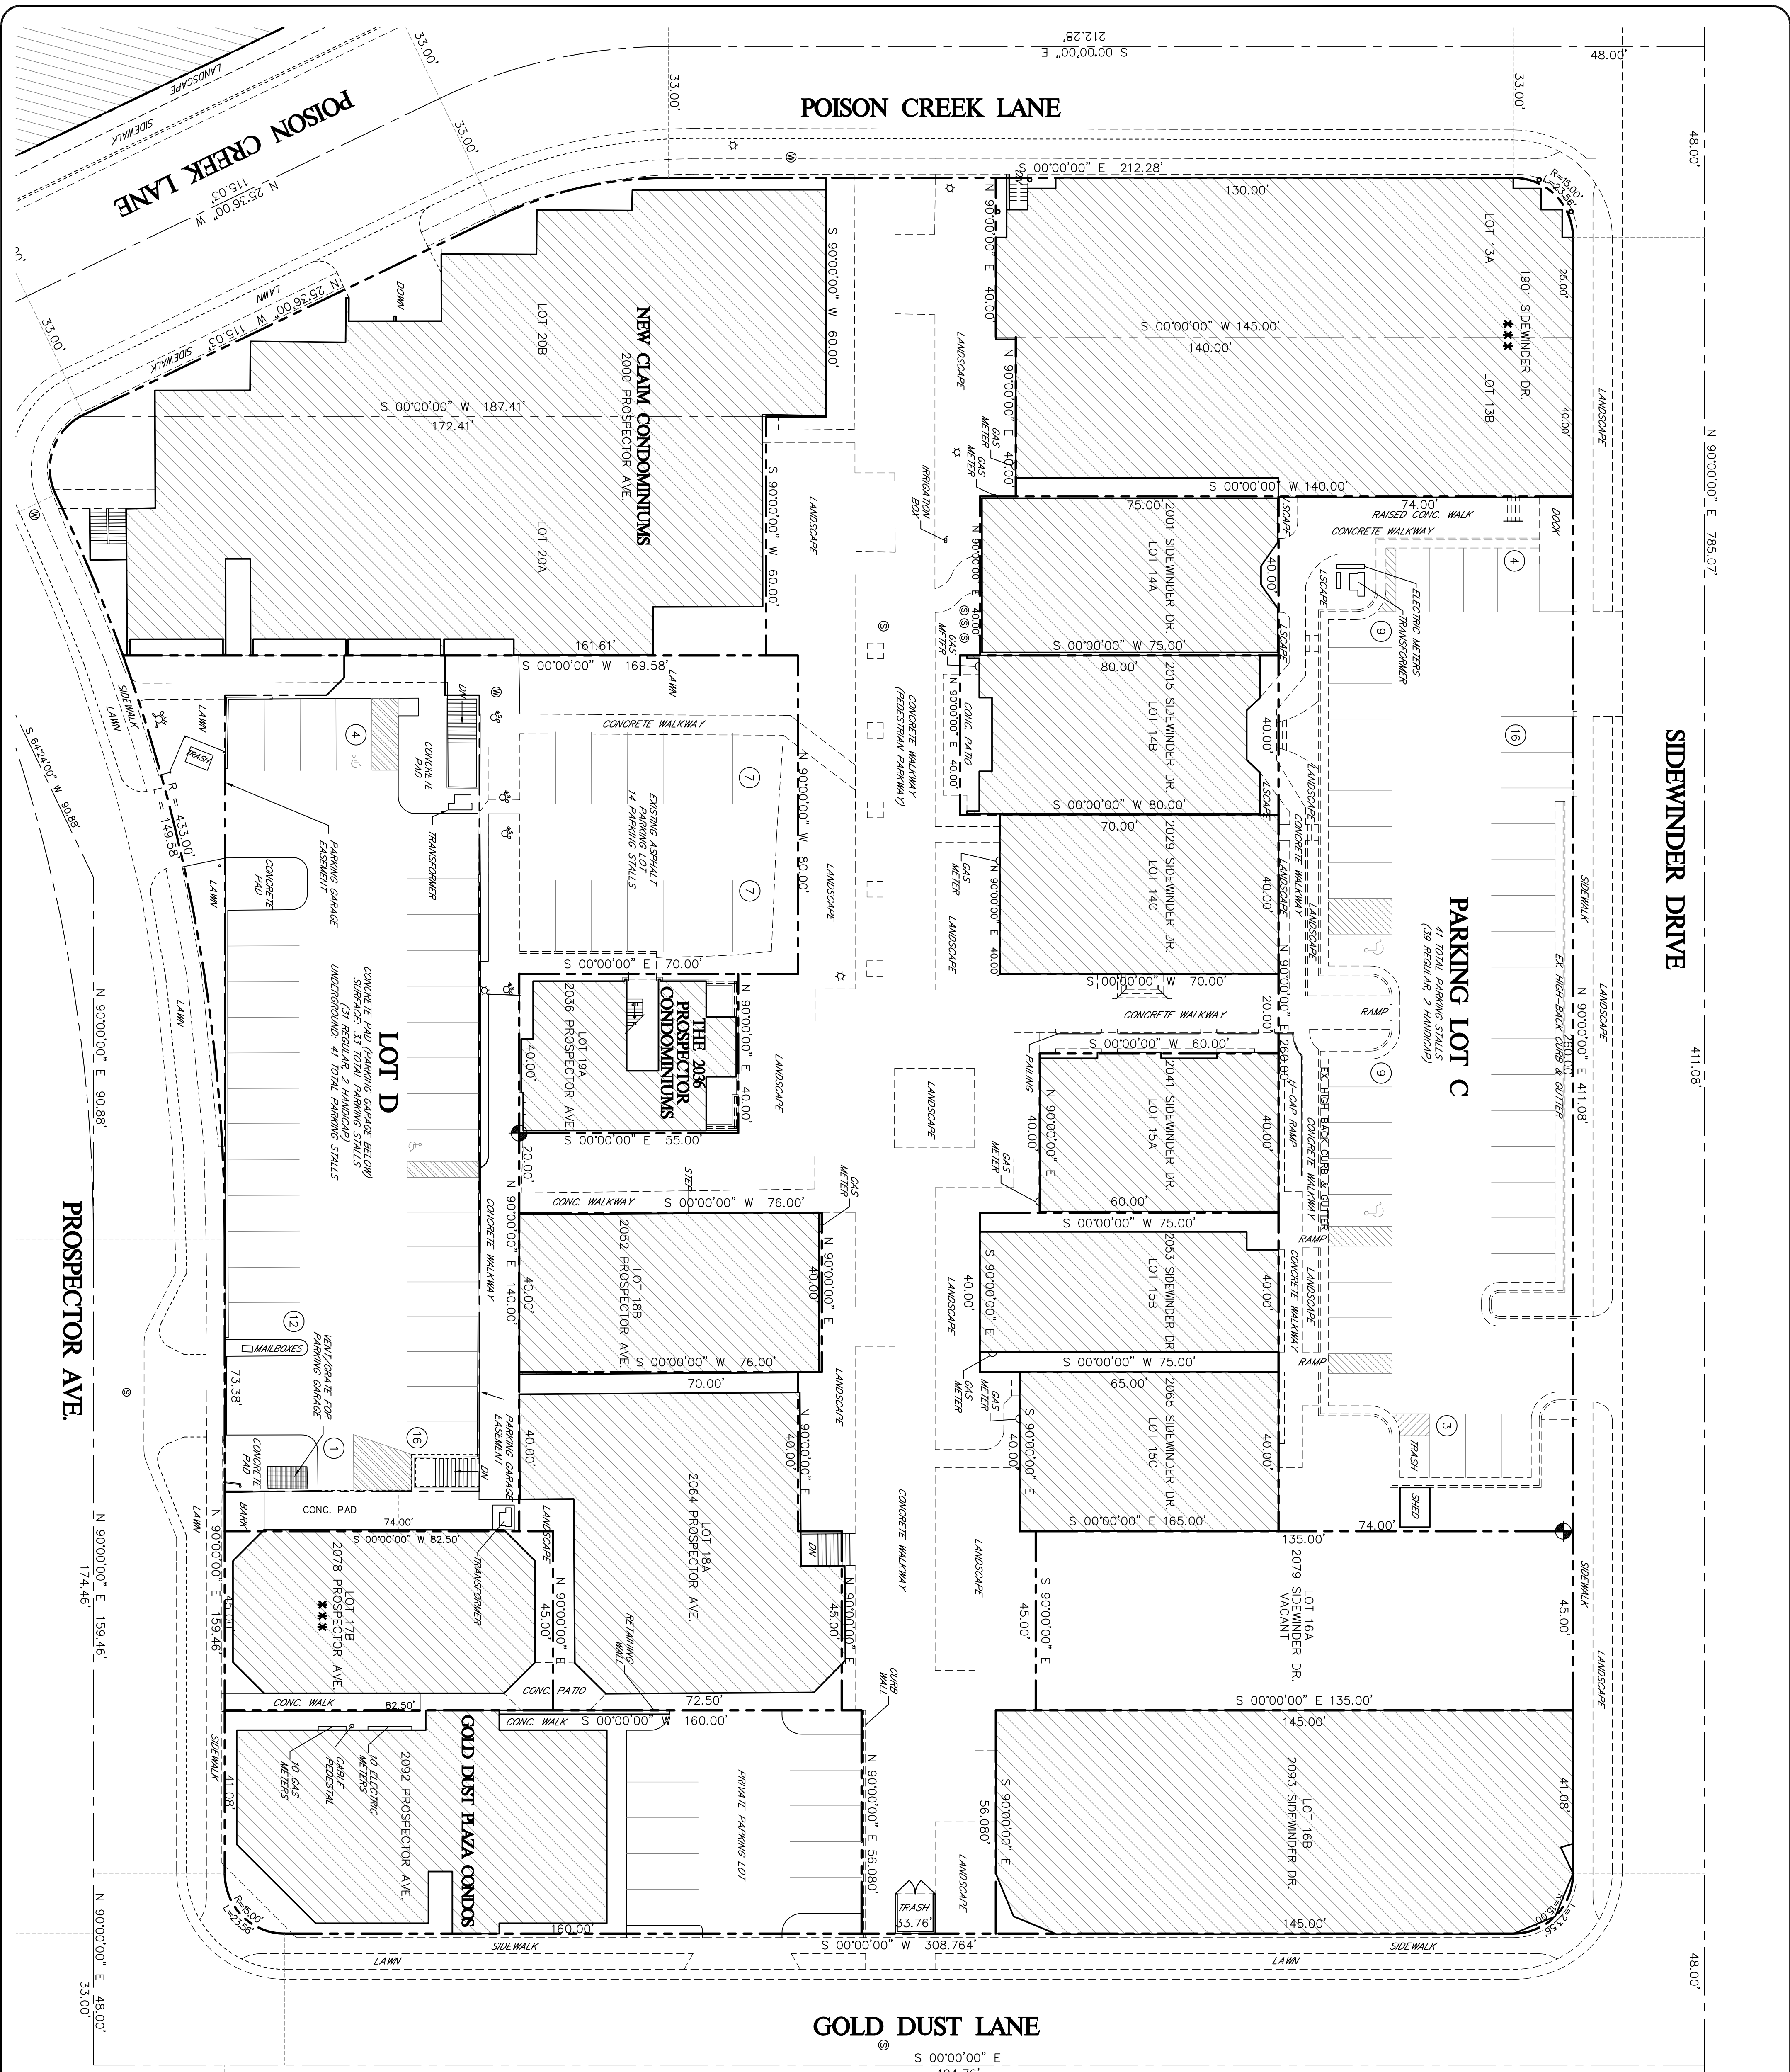

GRAPHIC SCALE  
( IN FEET )  
1 inch = 20 ft.

**LEGEND**

- BUILDING
- PROPERTY LINE
- ROAD CENTERLINE
- CURB & GUTTER
- PARKING STRIPES
- STORM DRAIN MH
- SEWER MH
- WATER METER
- LIGHT POLE
- SURVEY MONUMENT
- AGREEMENT ON FILE

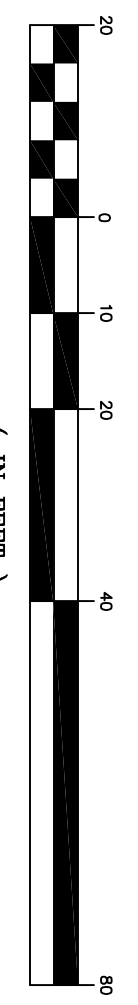


**OVERALL EXISTING CONDITIONS  
PROSPECTOR SQUARE, PARKING LOTS C&D**

FOR: **PSOA**      DWG: **PS-OVERALL**      JOB NO. **1002**

SURVEYED BY:  
GRW/ADM  
DRAWN BY:  
ADM  
CHECKED BY:  
GRW/ADM

REVISIONS	
DATE	COMMENTS

**Evergreen Engineering, Inc.**

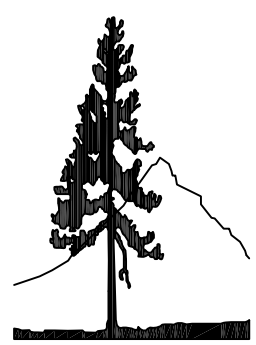

Civil Engineering • Land Surveying • Land Planning  
1670 Bonanza Drive • Suite 104  
P.O. Box 2861 • Park City • Utah • 84060  
Phone: (435) 649-4687 • Fax: (435) 649-9219  
E-mail: office@evergreen-eng.com


© 2013 Evergreen Engineering, Inc.





PROSPECTOR AVENUE

SUN CREEK CONDOMINIUMS

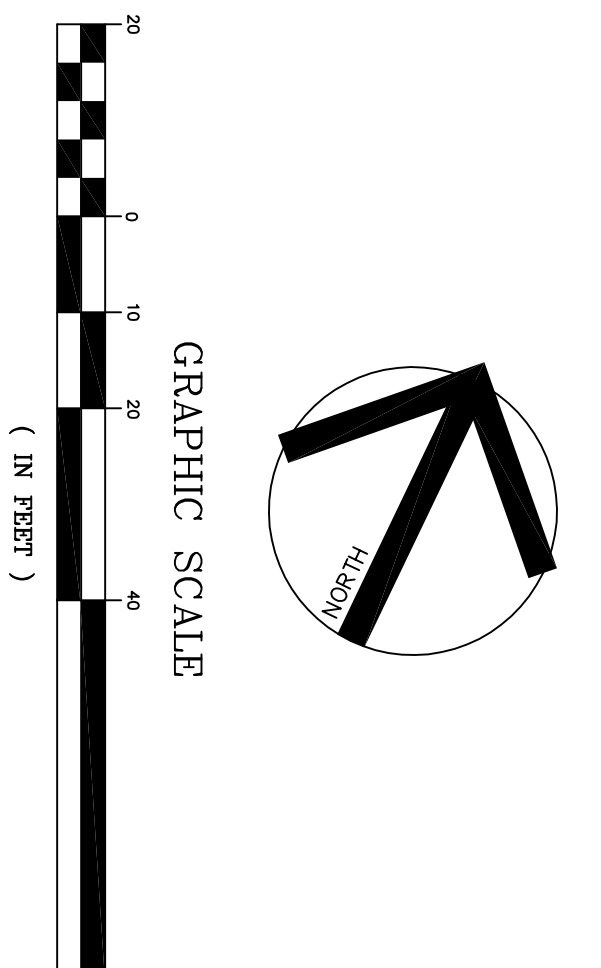

- LEGEND**
- BUILDING
  - PROPERTY LINE
  - ROAD CENTERLINE
  - CURB & GUTTER
  - PARKING STRIPES
  - STORM DRAIN MH
  - SEWER MH
  - WATER METER
  - LIGHT POLE
  - SURVEY MONUMENT
  - AGREEMENT ON FILE

**OVERALL EXISTING CONDITIONS  
PROSPECTOR SQUARE, PARKING LOTS G & H**



FOR: **PSPOA**      DWG: **PS-OVERALL**      JOB NO. **1002**

SURVEYED BY:  
GRW/ADM  
DRAWN BY:  
ADM  
CHECKED BY:  
GRW/ADM

REVISIONS	
DATE	COMMENTS

**Evergreen Engineering, Inc.**

Civil Engineering • Land Surveying • Land Planning  
1670 Bonanza Drive • Suite 104  
P.O. Box 2861 • Park City • Utah • 84060  
Phone: (435) 649-4687 • Fax: (435) 649-9219  
E-mail: office@evergreen-eng.com

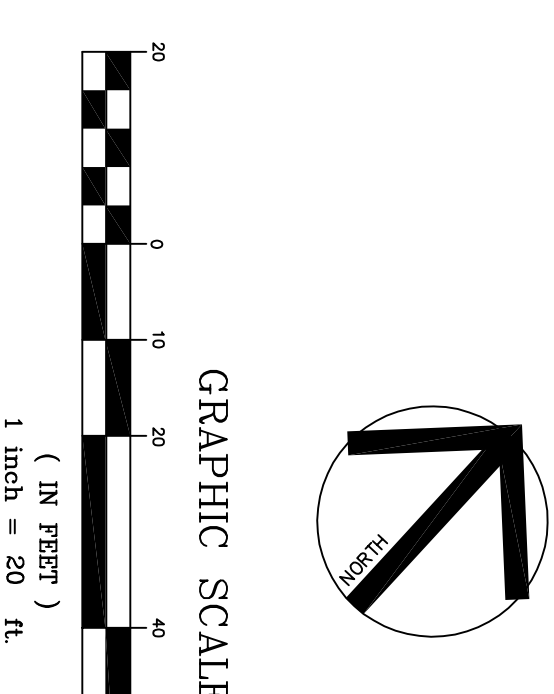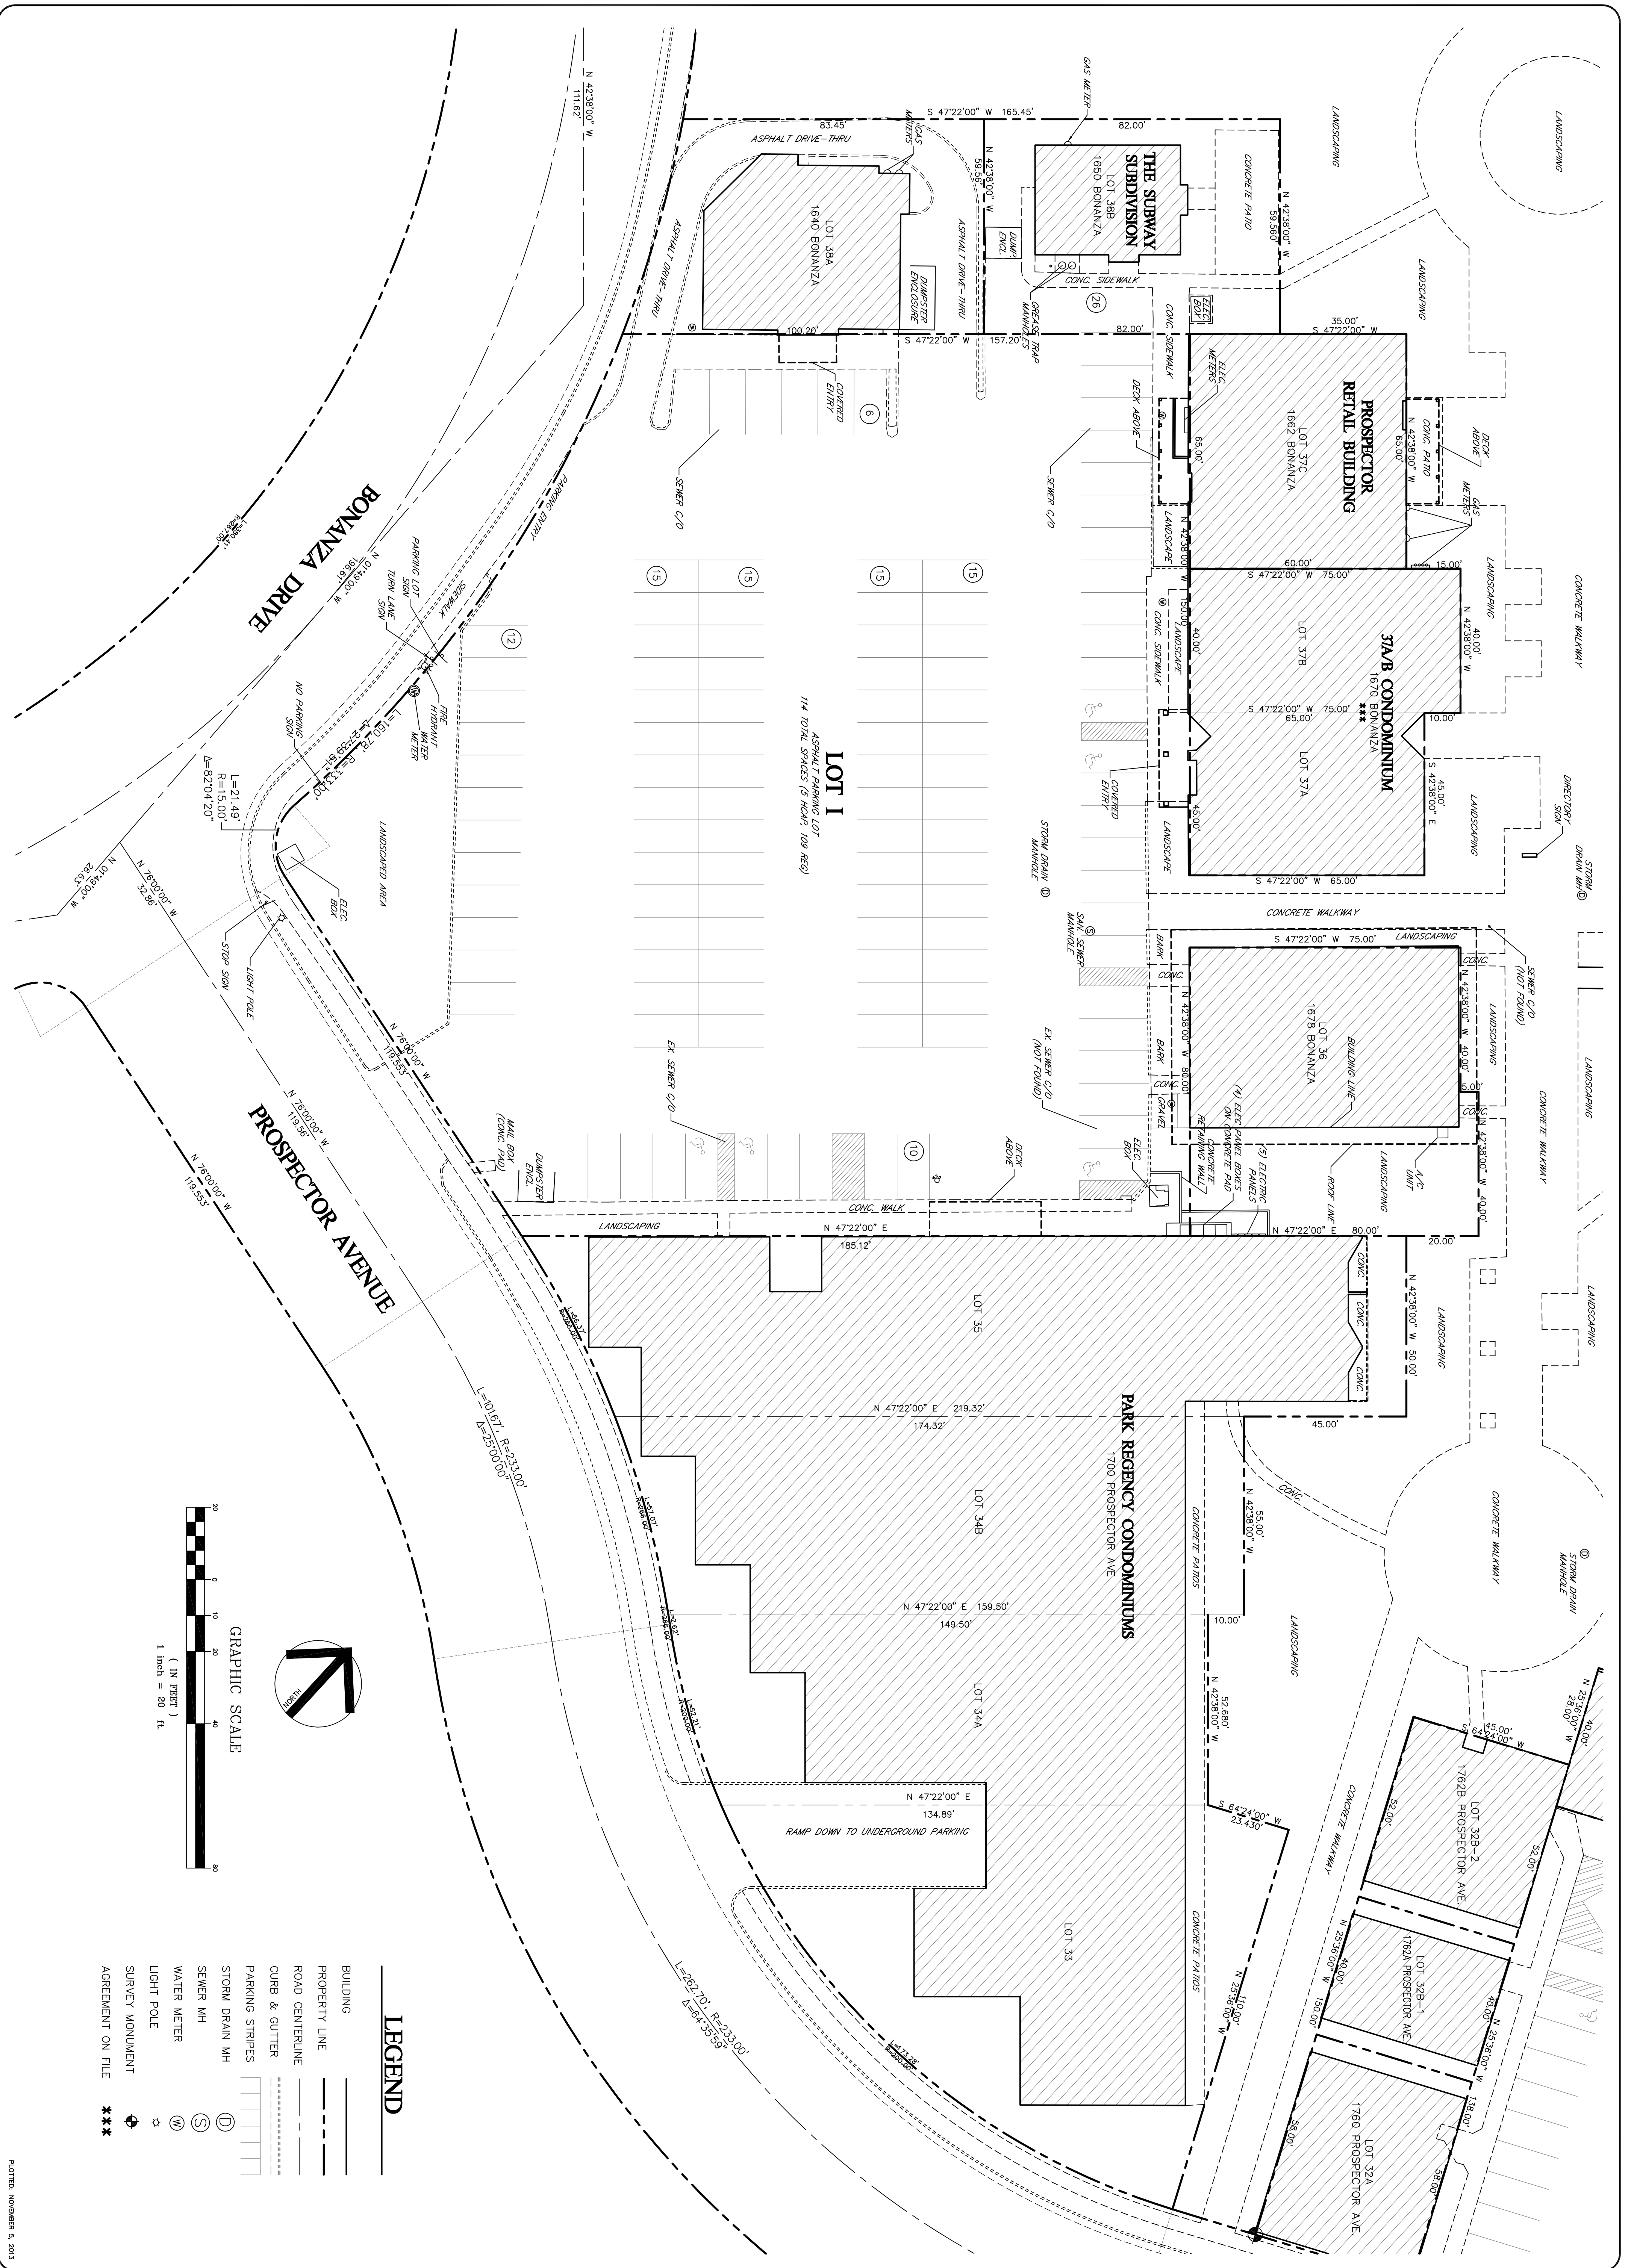

**LEGEND**

	BUILDING
	PROPERTY LINE
	ROAD CENTERLINE
	CURB & GUTTER
	PARKING STRIPES
	STORM DRAIN MH
	SEWER MH
	WATER METER
	LIGHT POLE
	SURVEY MONUMENT
	AGREEMENT ON FILE

**OVERALL EXISTING CONDITIONS  
PROSPECTOR SQUARE, PARKING LOT I**


FOR: **PSPOA**      DWG: **PS-OVERALL**      JOB NO. **1002**

SURVEYED BY:  
GRW/ADM  
DRAWN BY:  
ADM  
CHECKED BY:  
GRW/ADM  
DATE: 10/25/11


REVISIONS		
DATE	BY	COMMENTS

**Evergreen Engineering, Inc.**

Civil Engineering • Land Surveying • Land Planning  
 1670 Bonanza Drive • Suite 104  
 P.O. Box 2861 • Park City • Utah • 84060  
 Phone: (435) 649-4657 • Fax: (435) 649-9219  
 E-mail: office@evergreen-eng.com

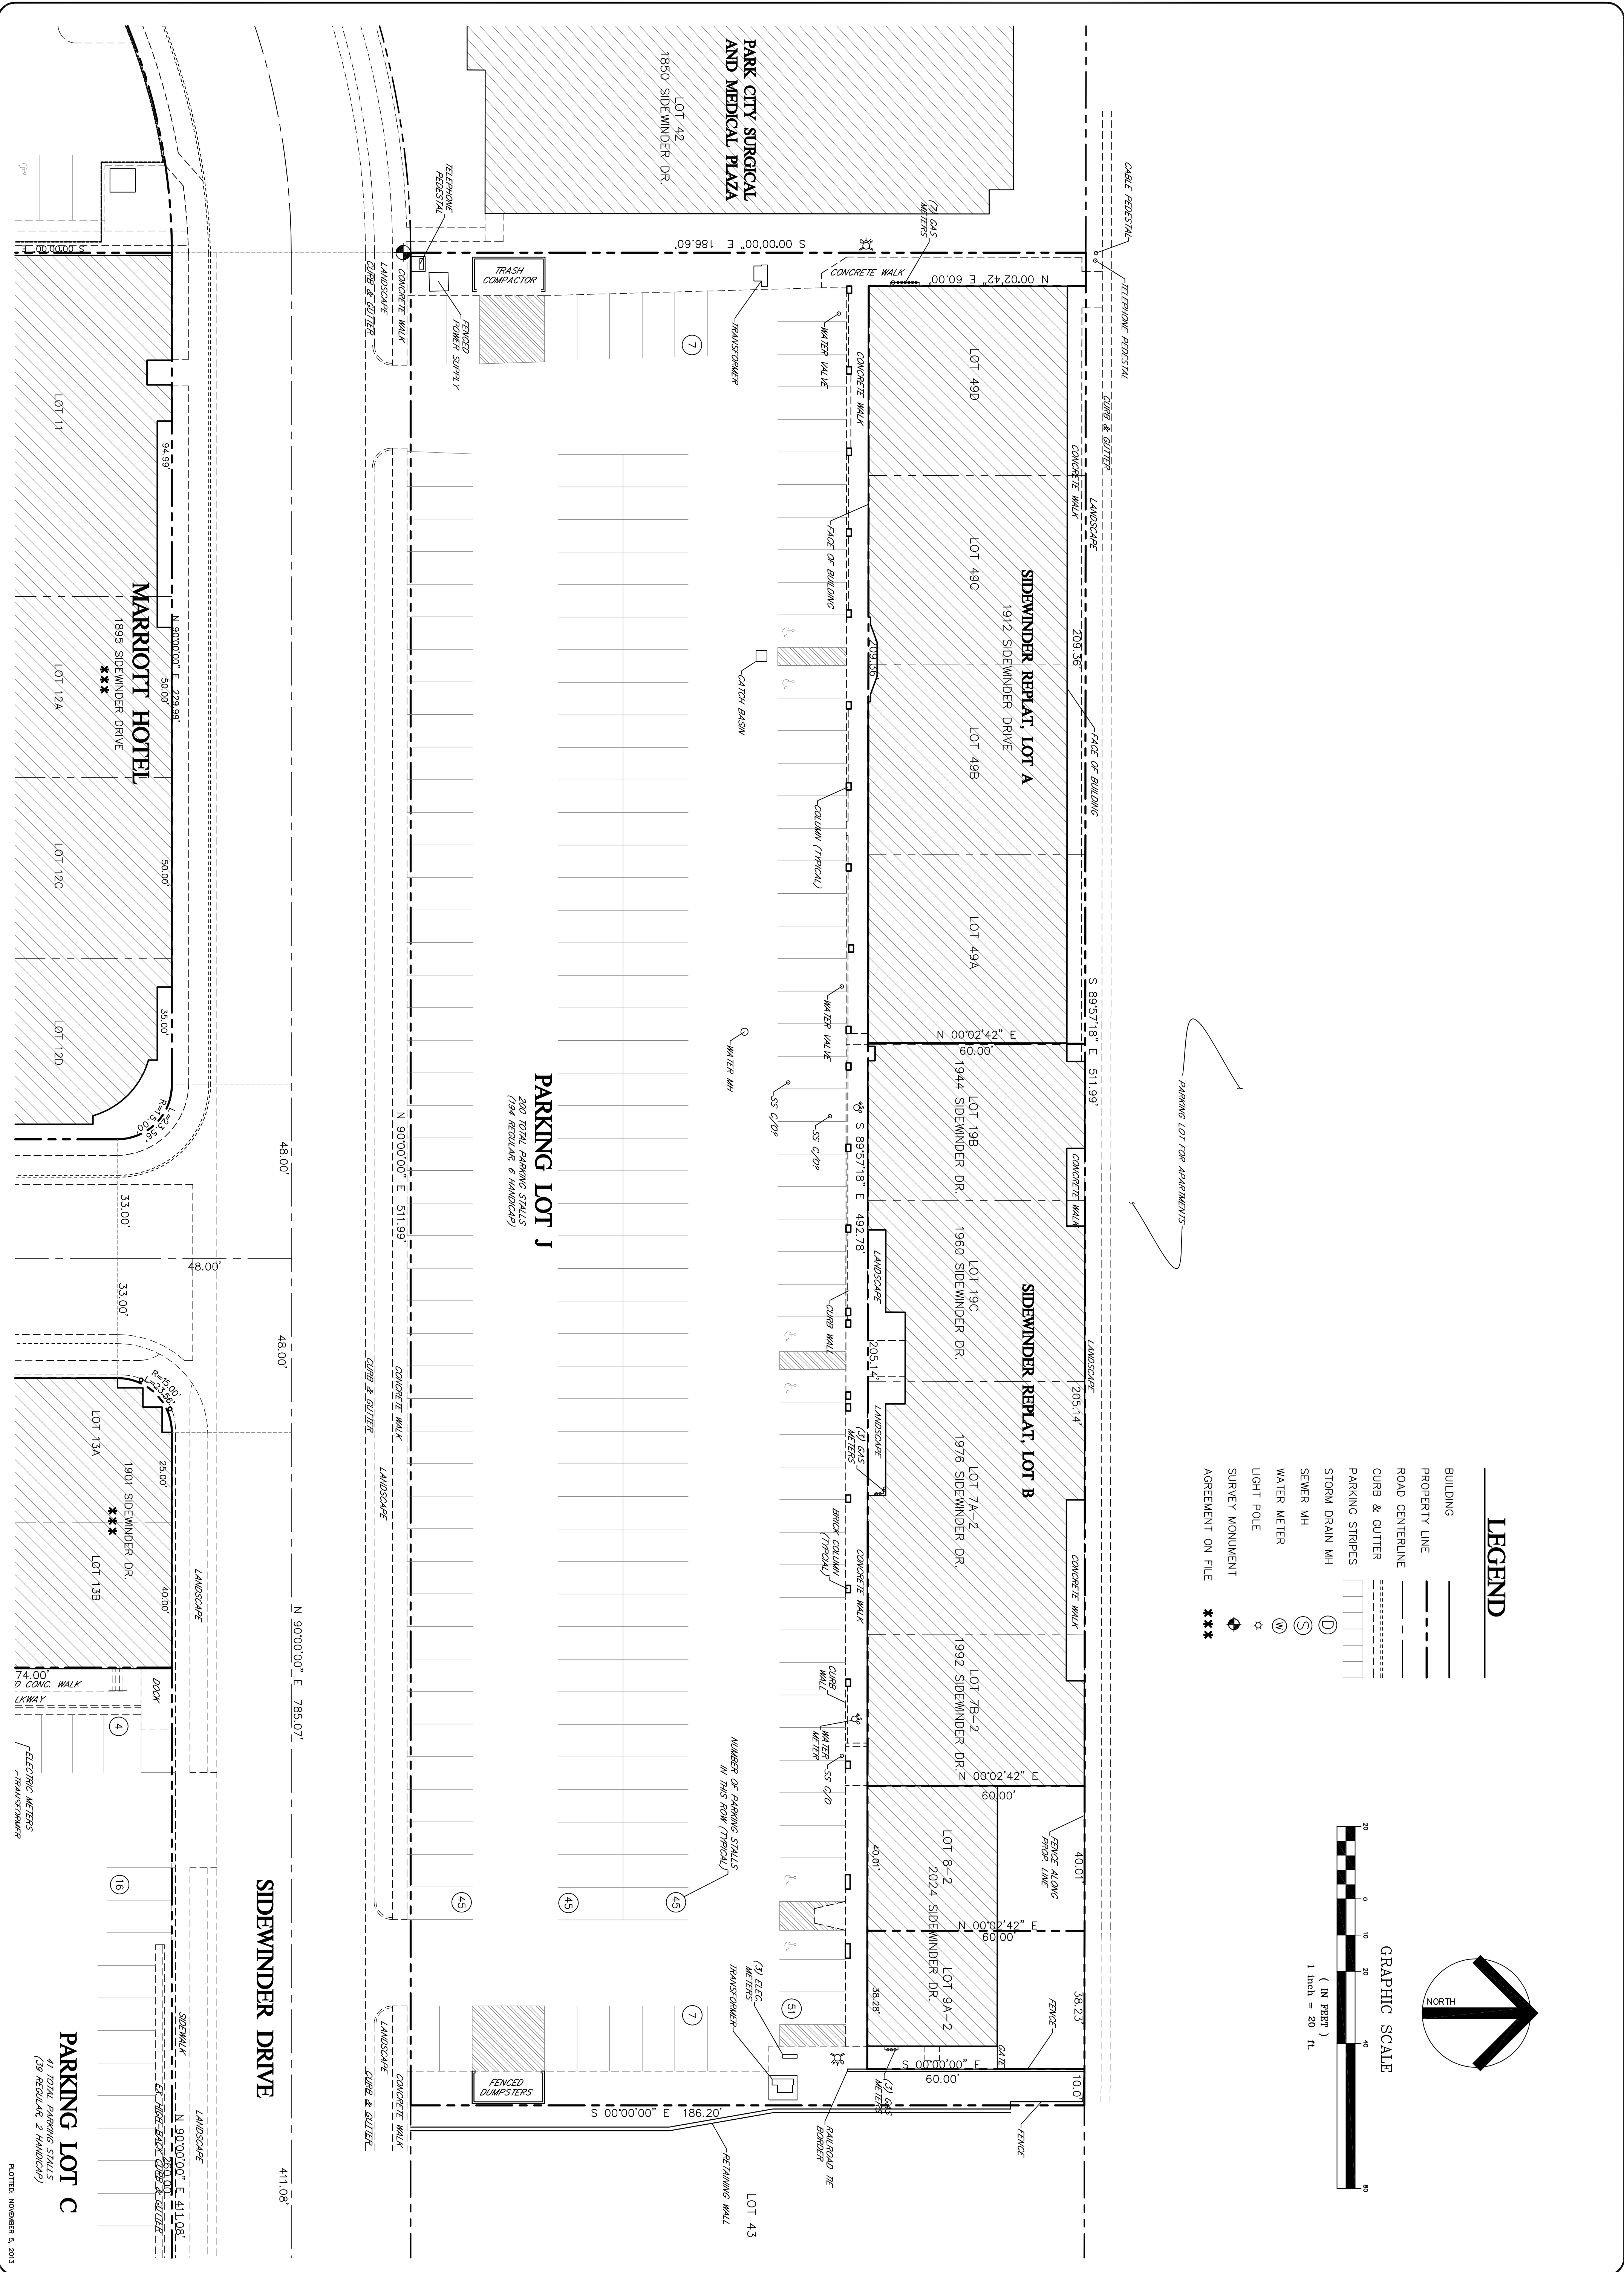

- ### LEGEND
- BUILDING
  - PROPERTY LINE
  - ROAD CENTERLINE
  - CURB & GUTTER
  - PARKING STRIPES
  - STORM DRAIN MH
  - SEWER MH
  - WATER METER
  - LIGHT POLE
  - SURVEY MONUMENT
  - AGREEMENT ON FILE

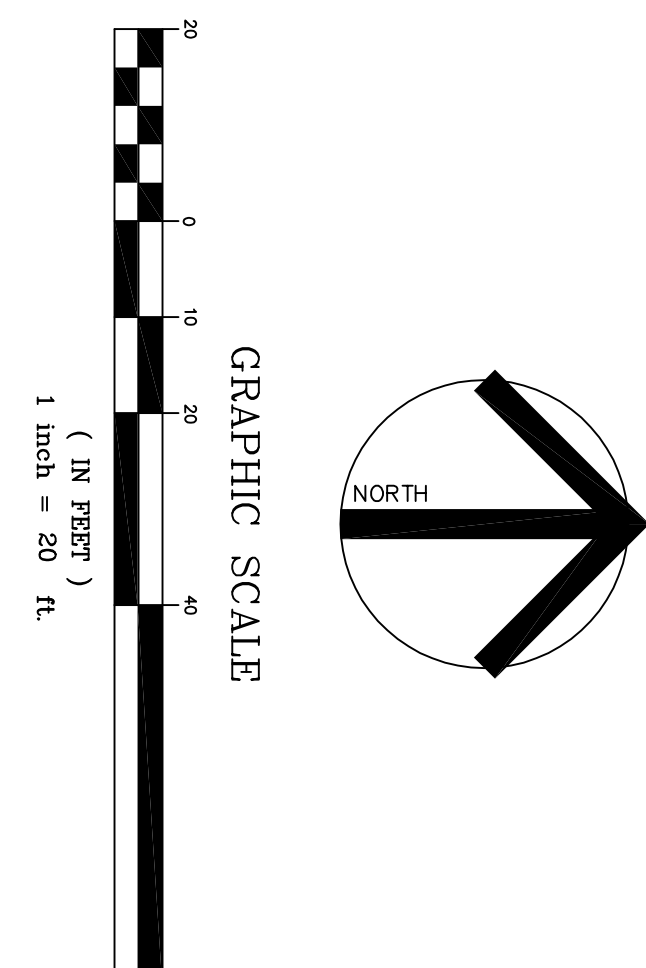

<b>OVERALL EXISTING CONDITIONS PROSPECTOR SQUARE, PARKING LOT J</b>		FOR: <b>PSPOA</b>		DWG: <b>PS-OVERALL</b>		JOB NO. <b>1002</b>																
SHEET 8 OF 8		SURVEYED BY: GRW/ADM ADM		CHECKED BY: GRW/ADM ADM		<table border="1" style="width: 100%; border-collapse: collapse;"> <thead> <tr> <th colspan="3">REVISIONS</th> </tr> <tr> <th>DATE</th> <th>BY</th> <th>COMMENTS</th> </tr> </thead> <tbody> <tr> <td> </td> <td> </td> <td> </td> </tr> <tr> <td> </td> <td> </td> <td> </td> </tr> <tr> <td> </td> <td> </td> <td> </td> </tr> </tbody> </table>		REVISIONS			DATE	BY	COMMENTS									
REVISIONS																						
DATE	BY	COMMENTS																				
		Civil Engineering • Land Surveying • Land Planning 1670 Bonanza Drive • Suite 104 P.O. Box 2861 • Park City • Utah • 84060 Phone: (435) 649-4687 • Fax: (435) 649-9219 E-mail: office@evergreen-eng.com																				